



**MOREHOUSE  
MEMORIAL  
AIRPORT**  
Bastrop, Louisiana



Designer: **APN** Checked by: **MJK**  
 Technician: **APN** Project Number: **123455**



- NOTES:**
1. THERE ARE NO PUBLIC FACILITIES WITHIN THE ILLUSTRATED AREA.
  2. BASE MAPPING SOURCE: PHOTO SCIENCE APRIL 28, 2011.
  3. THE CITY OF BASTROP HAS ADOPTED SPECIAL ZONING TO PROTECT THE PART 77 IMAGINARY SURFACES AROUND BQP THROUGH THE GENERAL ORDINANCES OF THE CITY (PART II - CODE OF ORDINANCES, CHAPTER 3 - AIRPORT, ARTICLE II - MOREHOUSE MEMORIAL AIRPORT ZONING, SECTIONS 3-21 AND 3-22 - AIRSPACE ZONES AND AIRSPACE ZONE HEIGHT LIMITATIONS).
  4. THE AWOS WIND SENSOR SHOULD BE MOUNTED AT 30 TO 33 FEET ABOVE THE AVERAGE GROUND HEIGHT WITHIN A RADIUS OF 500 FEET. IT IS DESIRED THAT ALL OBSTRUCTIONS (E.G., VEGETATION, BUILDINGS, ETC.) BE AT LEAST 15 FEET LOWER THAN THE HEIGHT OF THE SENSOR WITHIN THE 500 FOOT RADIUS AND BE NO GREATER THAN 10 FEET ABOVE THE SENSOR FROM 500 TO 1,000 FEET.

REVISIONS			
No.	Description	Date	By

Project Name: **AIRPORT  
LAYOUT PLAN  
UPDATE**

Drawing Name: **LAND USE  
DRAWING**

FAA A.I.P. Project Number: **3-22-0004-012-2010**  
 Date: **JULY 2012** Division: **PLANNING**  
 Scale: (24X36) Drawing Number: **8**  
**1"=300'**

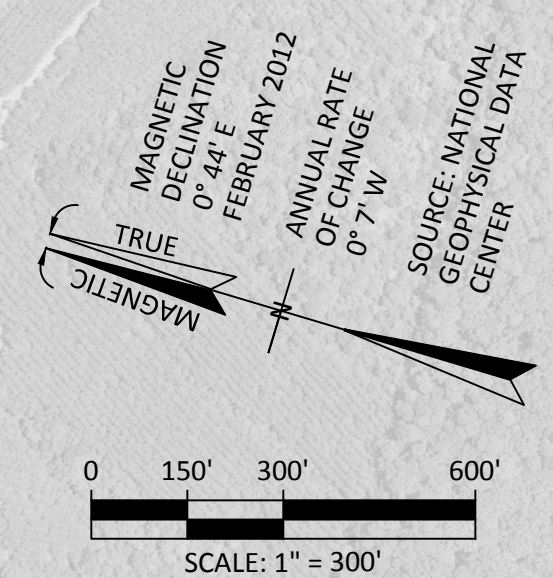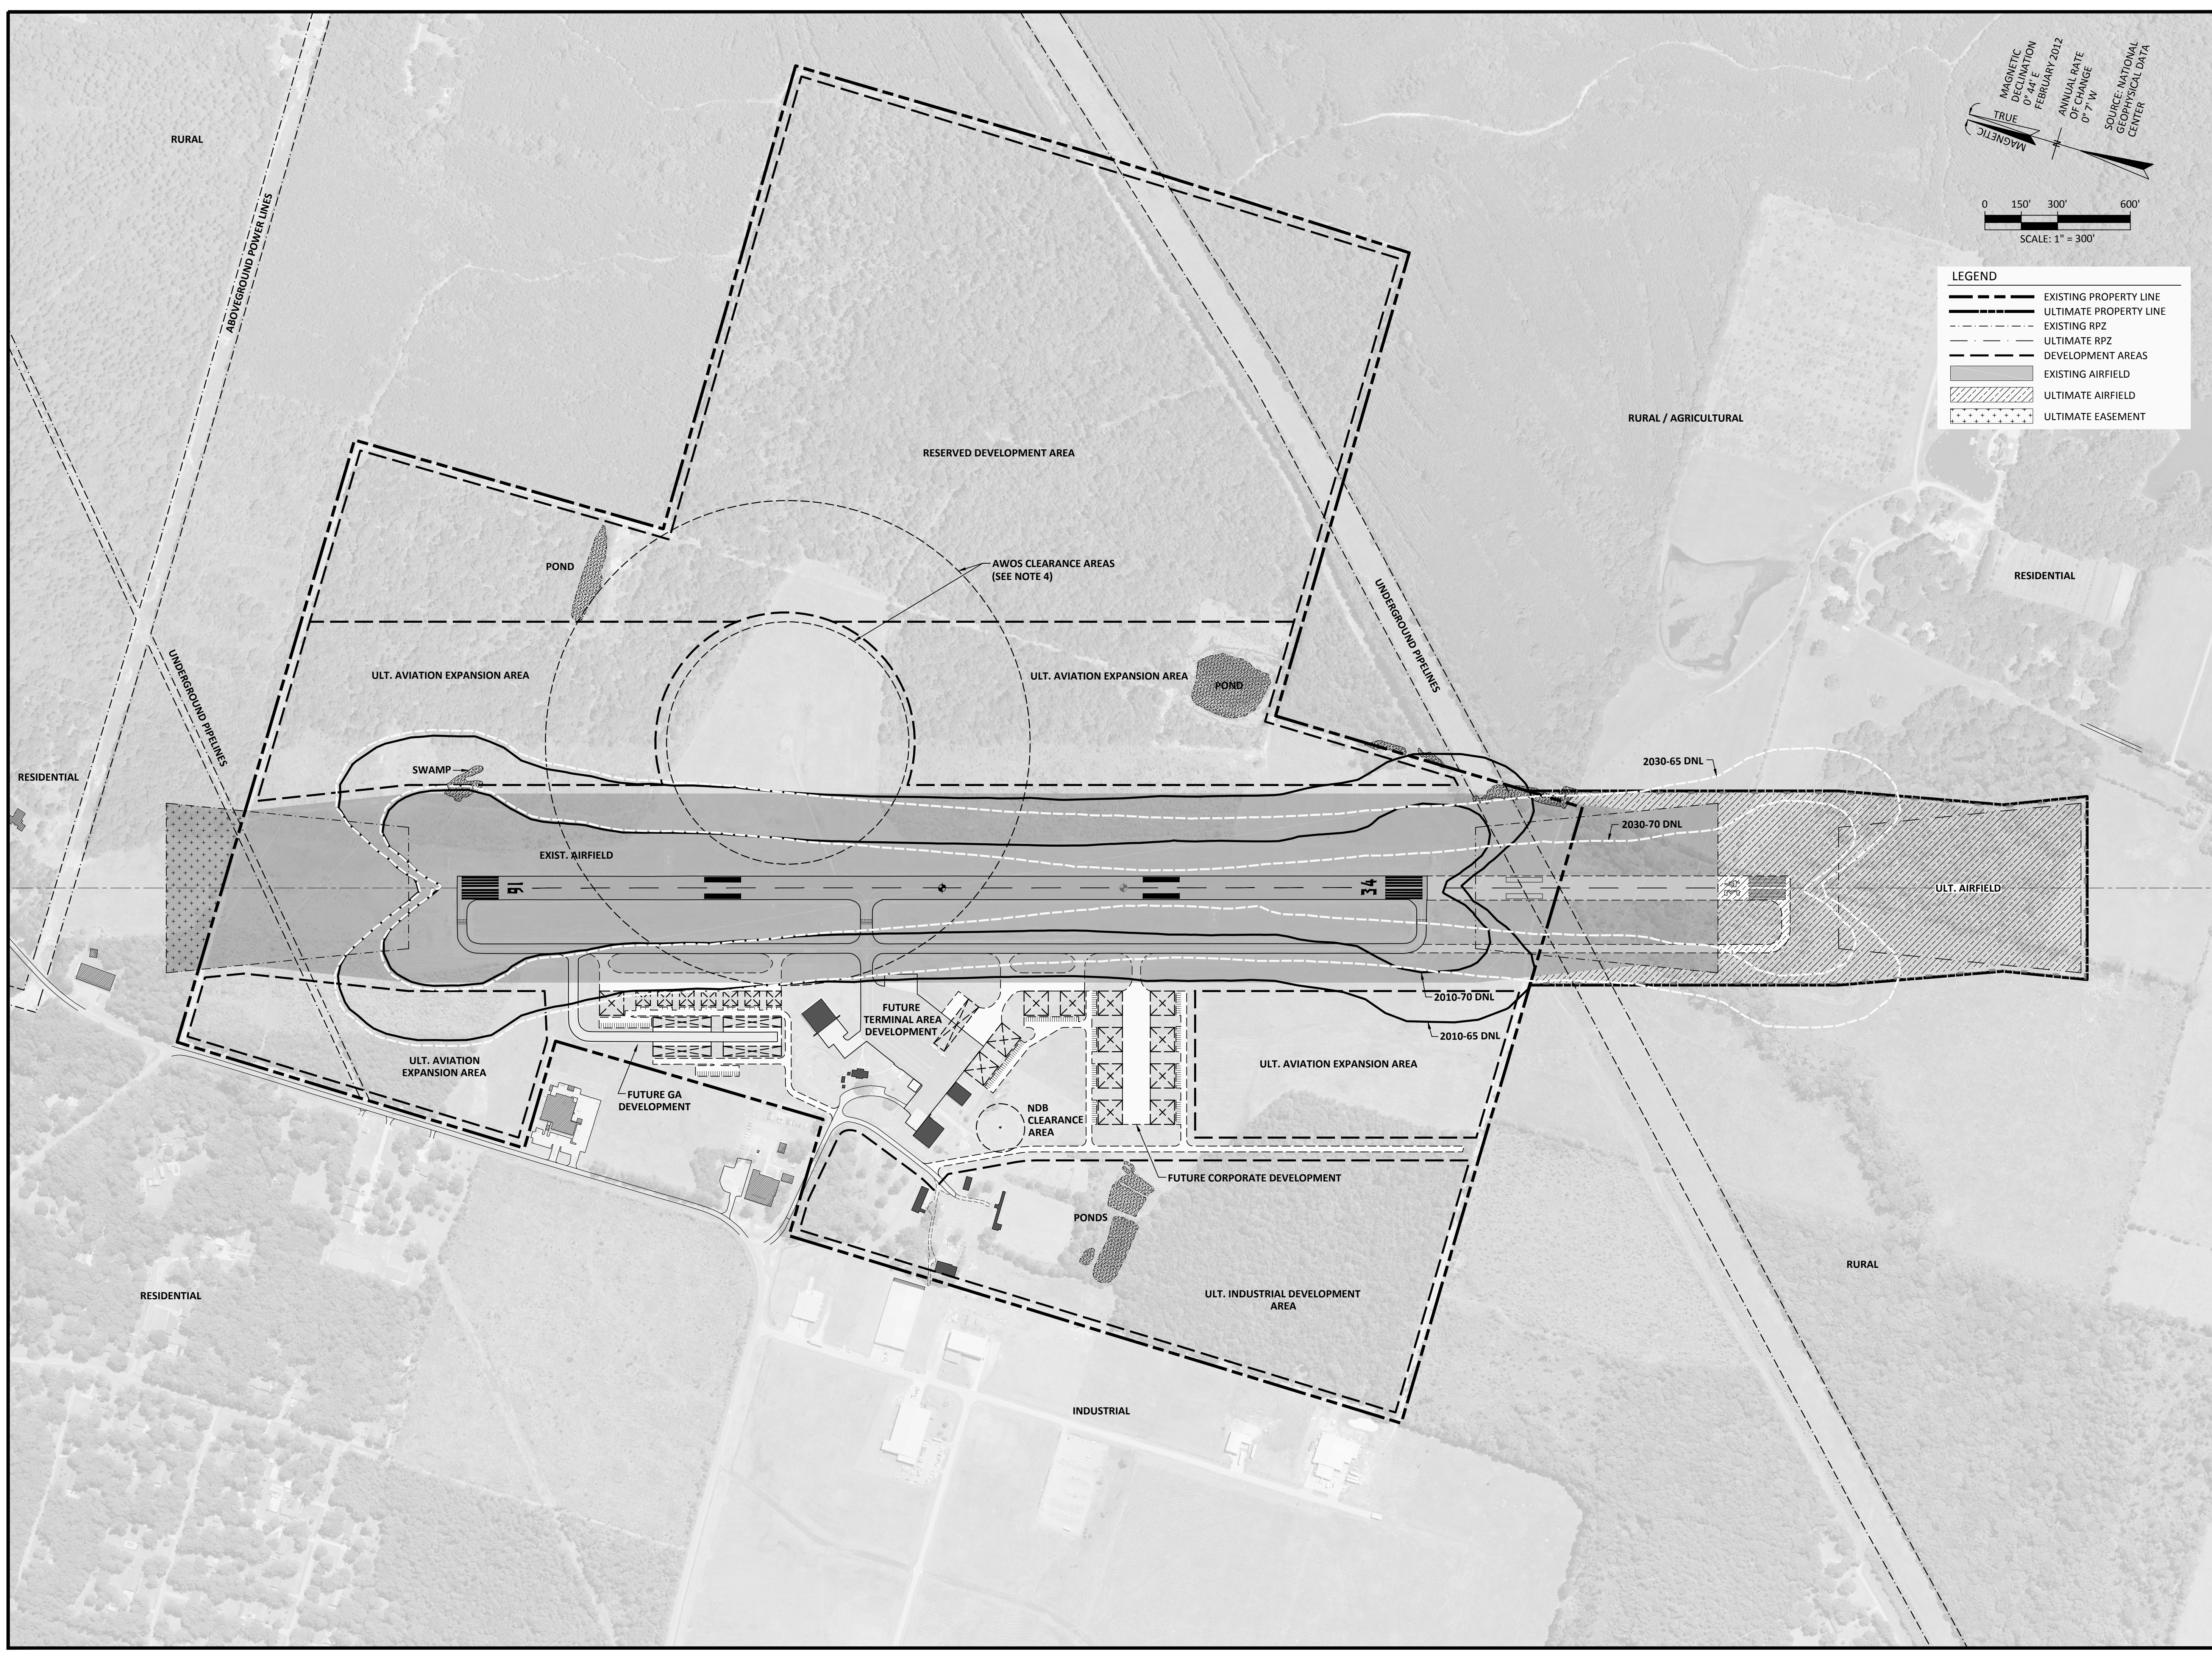

**LEGEND**

	EXISTING PROPERTY LINE
	ULTIMATE PROPERTY LINE
	EXISTING RPZ
	ULTIMATE RPZ
	DEVELOPMENT AREAS
	EXISTING AIRFIELD
	ULTIMATE AIRFIELD
	ULTIMATE EASEMENT

Y:\Planning\BCP - Morehouse Memorial Airport\ALP Update - March 2011\23455Drawings\ALP Set\06-BCP-Land Use.dwg Modified: Jul 13, 2012 - 11:20am Plotter: Jul 13, 2012 - 11:22am P:\kazarayach