

EXHIBIT # 7

SITE UTILITY MAP

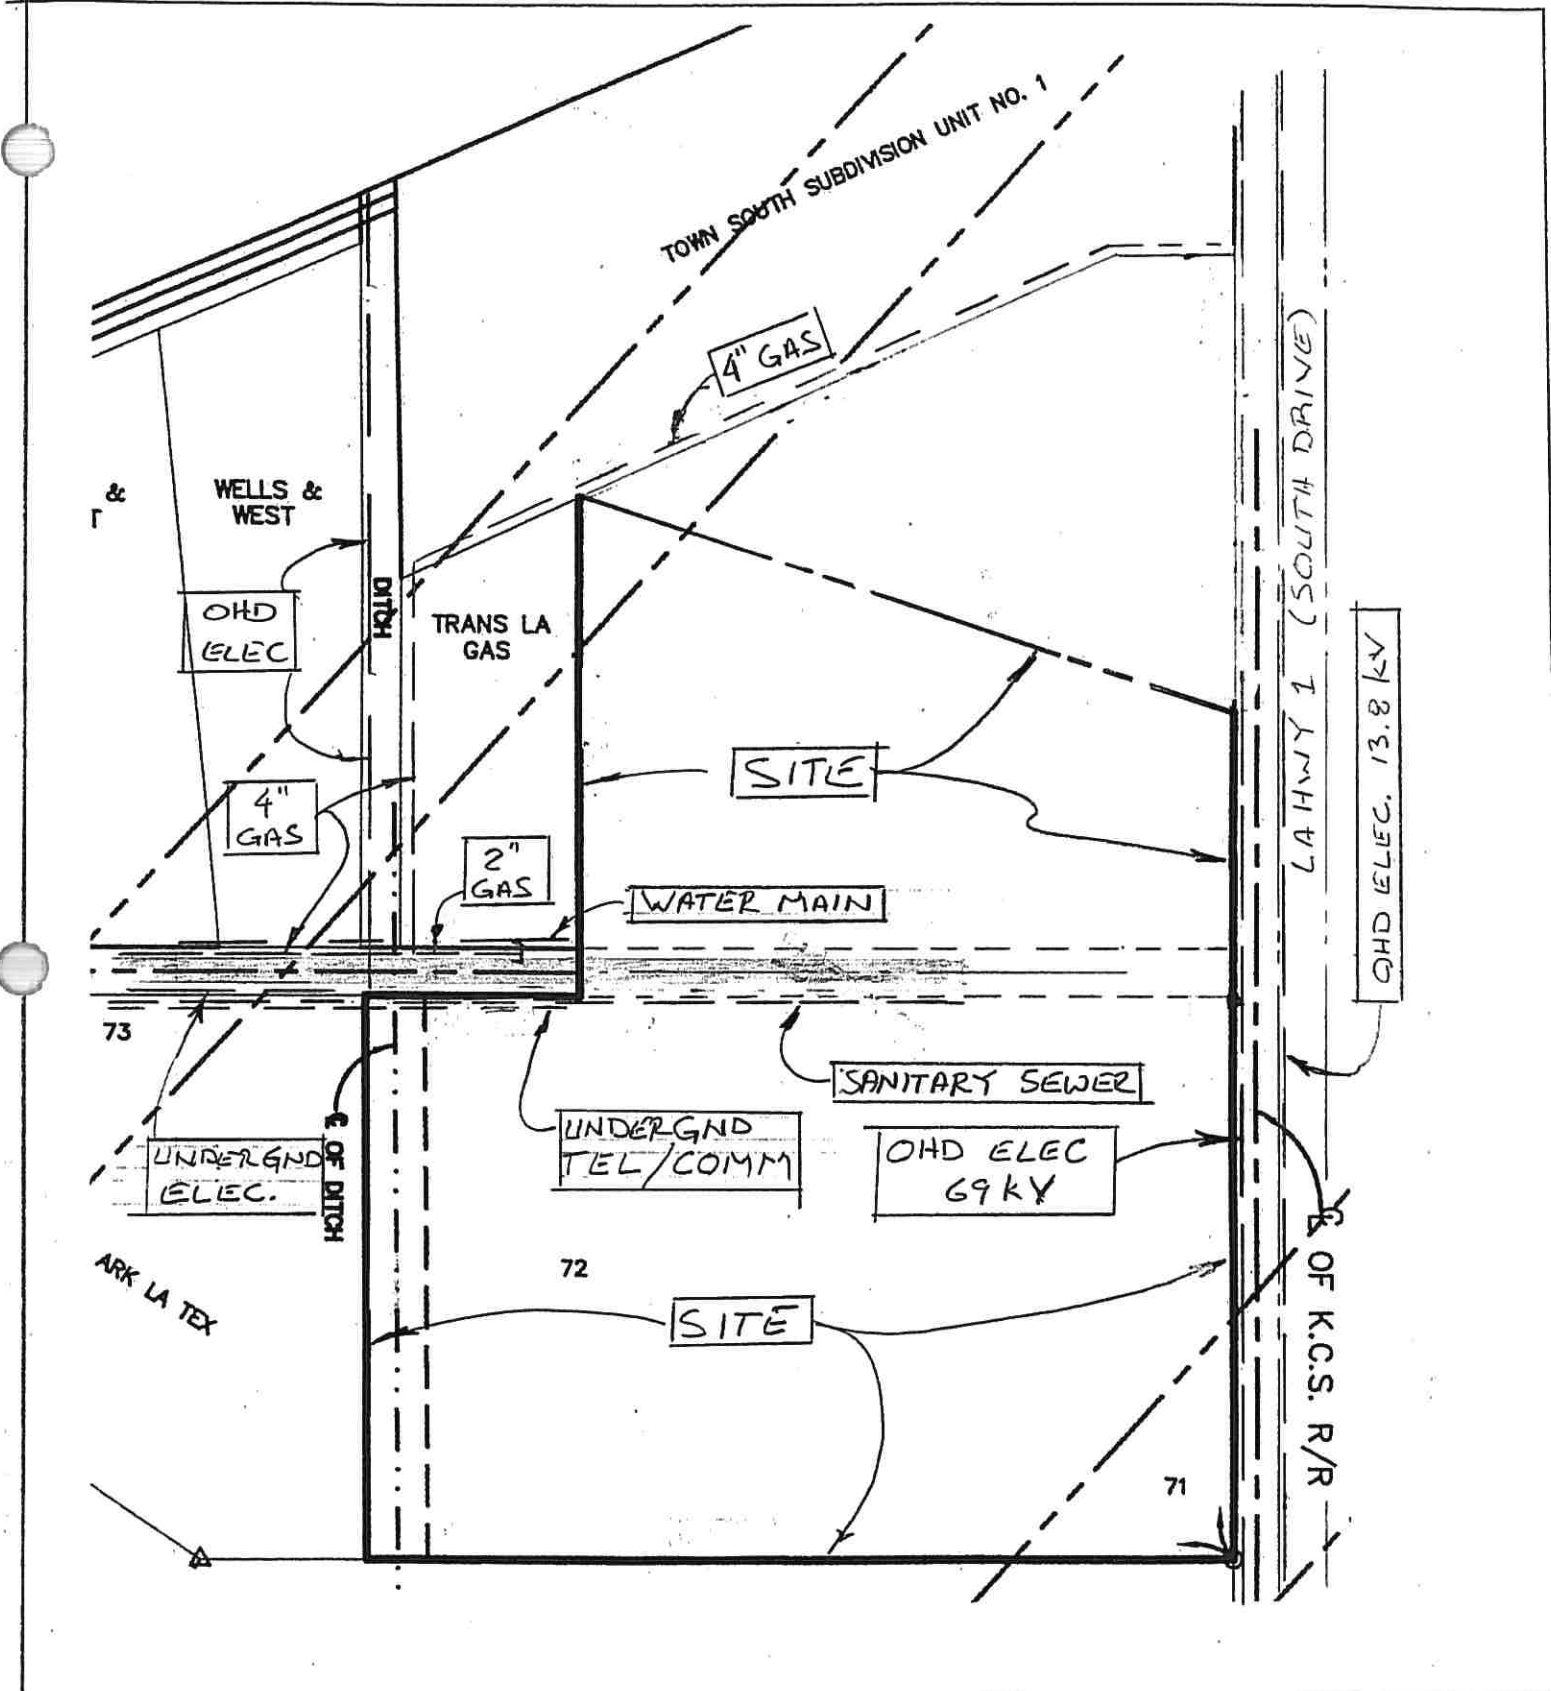


EXHIBIT 7
SITE UTILITY MAP

No.	Date	Revision	By

NATCHITOCHEES INDUSTRIAL PARK

CGS ENGINEERING INCORPORATED
 CIVIL • ENVIRONMENTAL • SANITARY • STRUCTURAL • MECHANICAL • ELECTRICAL
 6305 Westport Avenue • Shreveport, LA. 71129-2499 • Ph. 318-687-3732
 116 Hwy. 1 South Suite 105 • Natchitoches, LA. 71457 • Ph. 318-354-6888
 Ex. 1962

Detailed	Checked	Eng.	Scale: AS NOTED	Date:
K.R.S.	K.R.S.	Job No. 13025		Sh't No.: