

Exhibit H. Noel Site Property Rights of Way Exhibit



Baton Rouge Area Chamber®





Noel Site Property Rights of Way Exhibit

Project:

Noel Site
Ascension Parish, Louisiana

Client:

BRAC

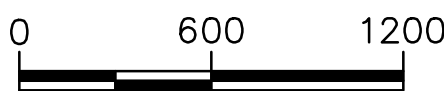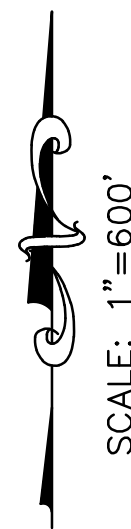

Revisions:

#	Date	Description


Key Plan:

LEGEND

- SITE BOUNDARY (908.30 AC. ±)
- AREA EXCLUDED FROM CERTIFICATION (4.57 AC.±)
- ON-SITE RIGHT OF WAY (409.71 AC. ±)
- OFF-SITE RIGHT OF WAY (1.20 AC.±)


Property Rights of Way Exhibit

Date: JUNE 2018
Project Number: 212161
Drawn By: DWC
Checked By: TMK
Sheet:

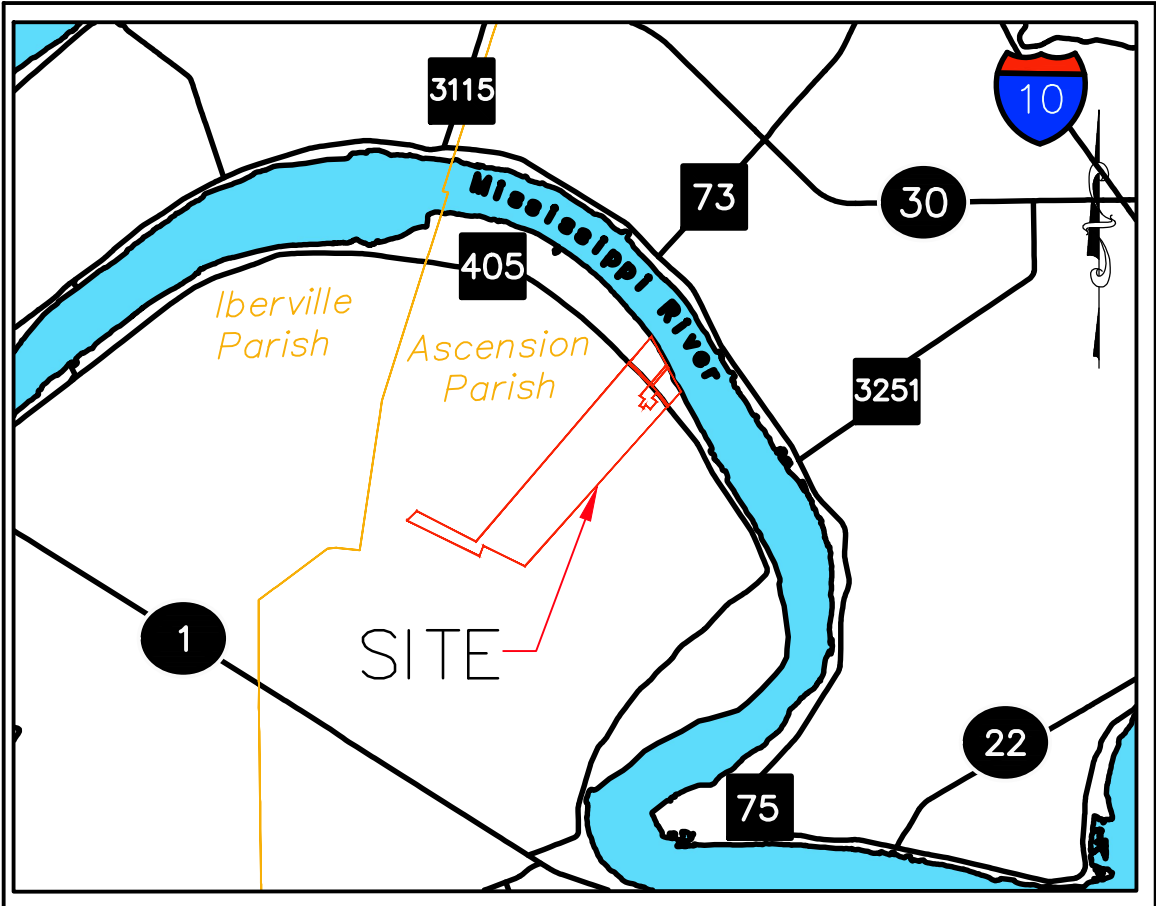

VICINITY MAP

SCALE: 1"=3000'

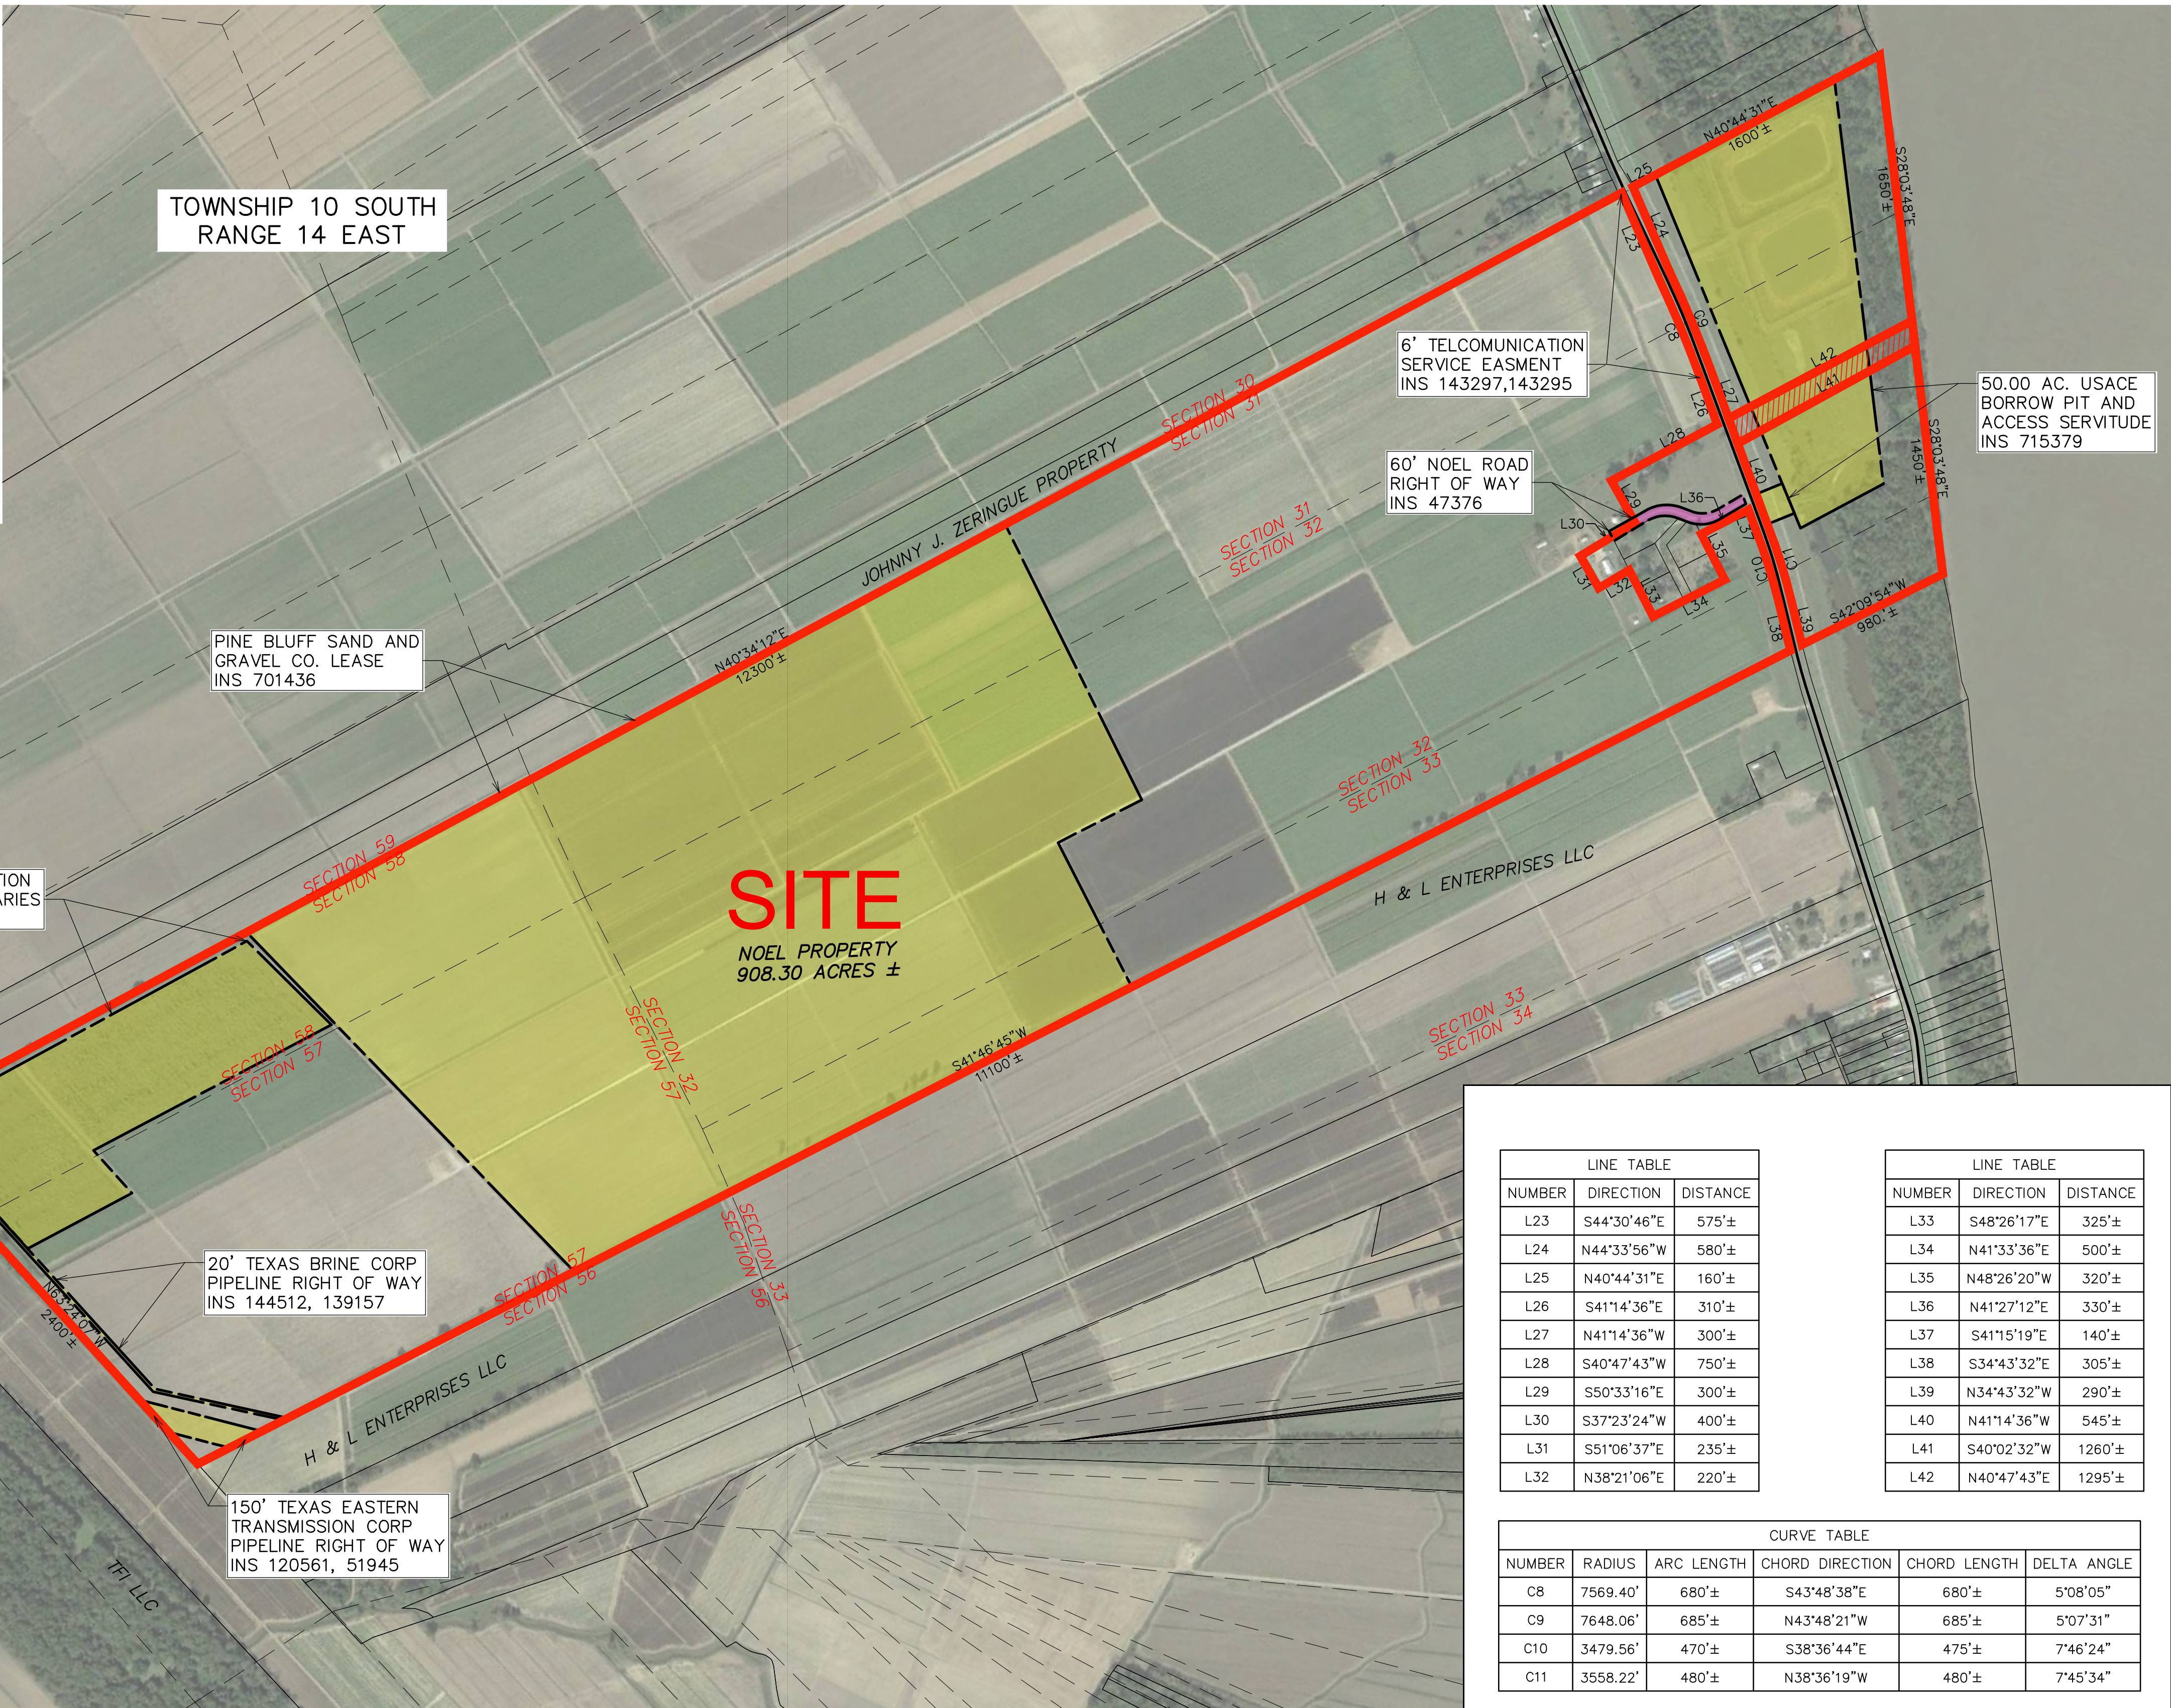

SERVITUDE INDEX		
	RIGHT OF WAY/SERVITUDE	ONSITE AREA AFFECTED
1.	EXISTING CONSERVATION SERVITUDE	43.86 AC.
2.	20' TEXAS BRINE CORP PIPELINE ROW	3.23 AC.
3.	150' TEXAS EASTERN TRANSMISSION ROW	2.02 AC.
4.	PINE BLUFF SAND AND GRAVEL LEASE	310.21 AC.
5.	6' TELECOMMUNICATION EASEMENT	0.39 AC.
6.	50.00 AC. USACE BORROW PIT	50.00 AC.
7.	BORROW PIT ACCESS SERVITUDE	0.82 AC.
8.	60' NOEL ROAD RIGHT OF WAY	0.14 AC.
	LESS:	0.96 AC.
	TOTAL:	409.71 AC.

GENERAL NOTES:

- No attempt has been made by CSRS, Inc. to verify title, actual legal ownership, deed restrictions, servitudes, easements, or other burdens on the property, other than that furnished by the client or his representative.
- Depicted exhibit based on legal description as filed in the Ascension Parish Clerk of Courts.
- This is not a property boundary survey and is not intended to meet the Louisiana standards of practice for property boundary surveys. Bearings and distances of tracts were obtained from document referenced above.
- The coordinate system used is NAD83 Louisiana State Plane South (US feet). Coordinates were derived by overlaying the boundary on an aerial photograph and are within 100' of true location.
- Rights of Way, Easements, and Servitudes shown hereon have not been verified in the field and any shown are for general locative information only.

LINE TABLE		
NUMBER	DIRECTION	DISTANCE
L23	S44°30'46"E	575'±
L24	N44°33'56"W	580'±
L25	N40°44'31"E	160'±
L26	S41°14'36"E	310'±
L27	N41°14'36"W	300'±
L28	S40°47'43"W	750'±
L29	S50°33'16"E	300'±
L30	S37°23'24"W	400'±
L31	S51°06'37"E	235'±
L32	N38°21'06"E	220'±

LINE TABLE		
NUMBER	DIRECTION	DISTANCE
L33	S48°26'17"E	325'±
L34	N41°33'36"E	500'±
L35	N48°26'20"W	320'±
L36	N41°27'12"E	330'±
L37	S41°15'19"E	140'±
L38	S34°43'32"E	305'±
L39	N34°43'32"W	290'±
L40	N41°14'36"W	545'±
L41	S40°02'32"W	1260'±
L42	N40°47'43"E	1295'±

CURVE TABLE				
NUMBER	RADIUS	ARC LENGTH	CHORD DIRECTION	CHORD LENGTH
C8	7569.40'	680'±	S43°48'38"E	680'±
C9	7648.06'	685'±	N43°48'21"W	685'±
C10	3479.56'	470'±	S38°36'44"E	475'±
C11	3558.22'	480'±	N38°36'19"W	480'±

AREA EXCLUDED FROM CERTIFICATION IS ONLY $\frac{1}{2}$ OWNED BY LAWRENCE J. NOEL.BECAUSE OF INCOMPLETE OWNERSHIP OF THIS PORTION OF THE PROPERTY. IT HAS BEEN EXCLUDED FROM THE SITE BOUNDARY.