


EXHIBIT 15

SITE ELEVATION
CONTOUR MAP

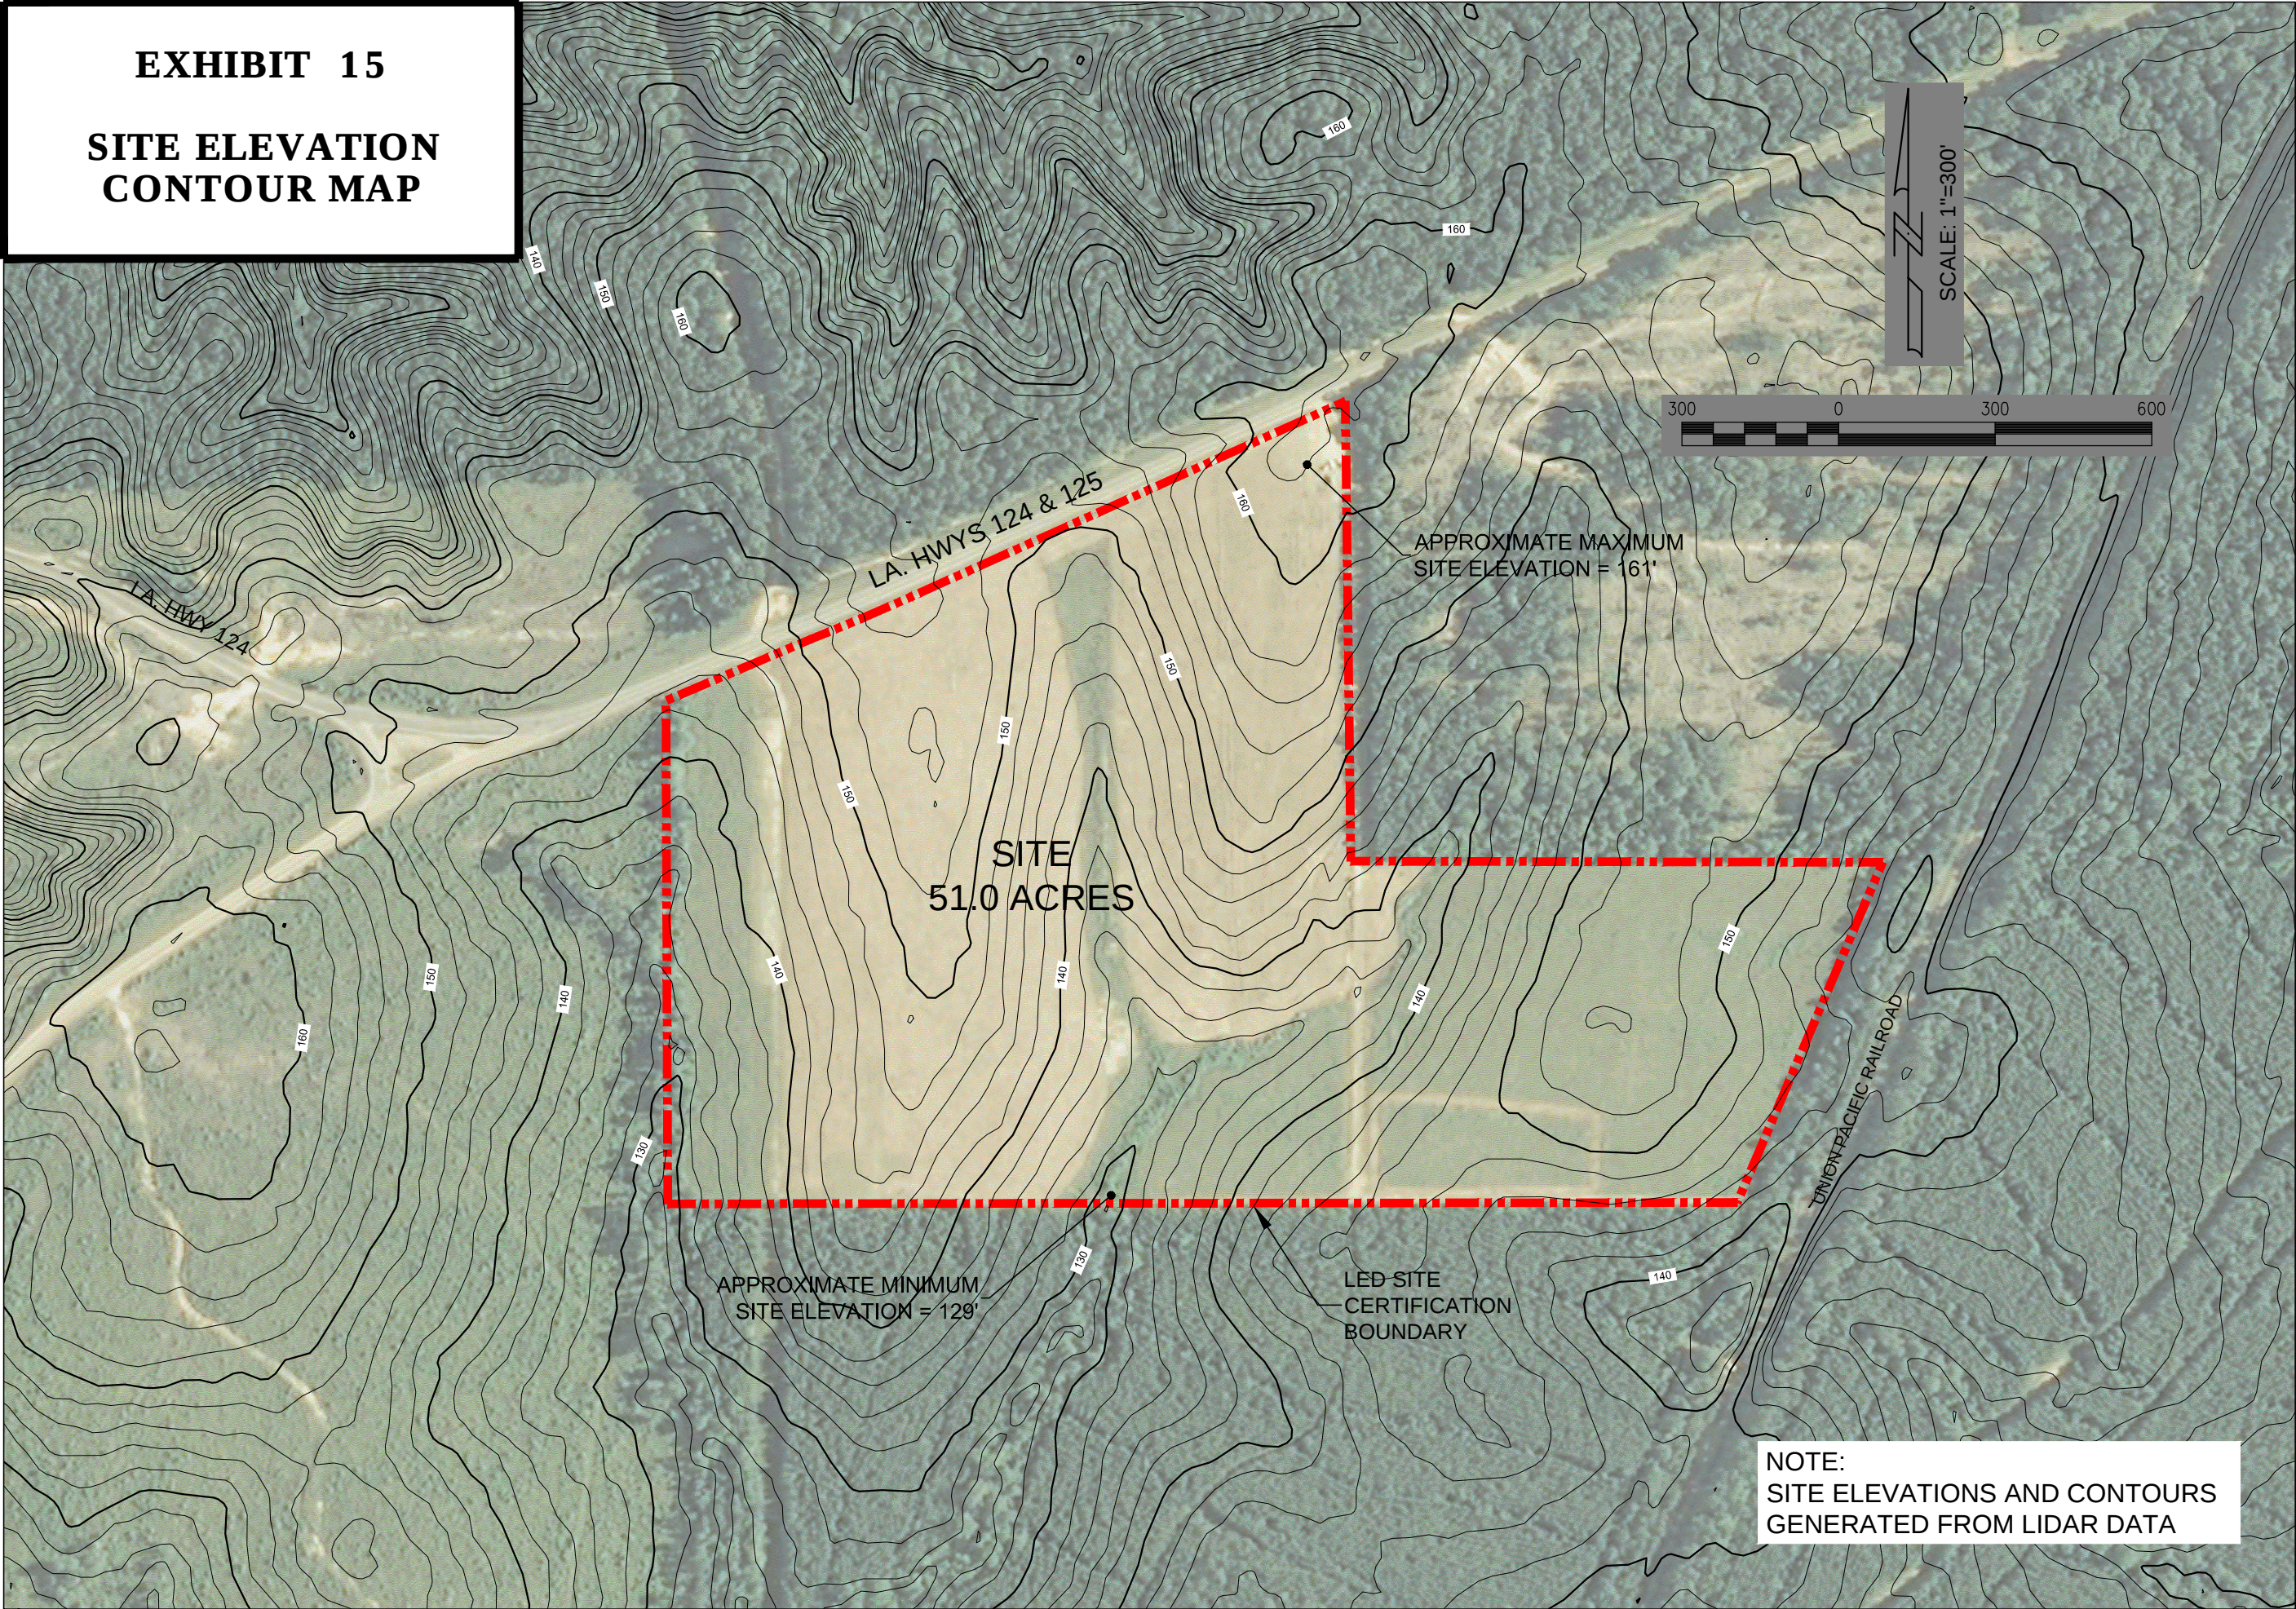

NOTE:
SITE ELEVATIONS AND CONTOURS
GENERATED FROM LIDAR DATA

Meyer, Meyer, LaCroix & Hixson Engineers & Land Surveyors 100 Engineer Place, Alexandria, LA 71303 Phone: (318) 448-0888 - Fax: (318) 448-0885	
ALEXANDRIA—RUSTON	
LOUISIANA ECONOMIC DEVELOPMENT OLLA INDUSTRIAL SITE	SITE ELEVATION CONTOUR MAP
PROJECT NO. 6848	
DATE: FEB. 2015	
DESIGNED BY: MMLH	
CHECKED BY: MMLH	
DRAWN BY: MMLH	
CHECKED BY: MMLH	
EXHIBIT 15	