

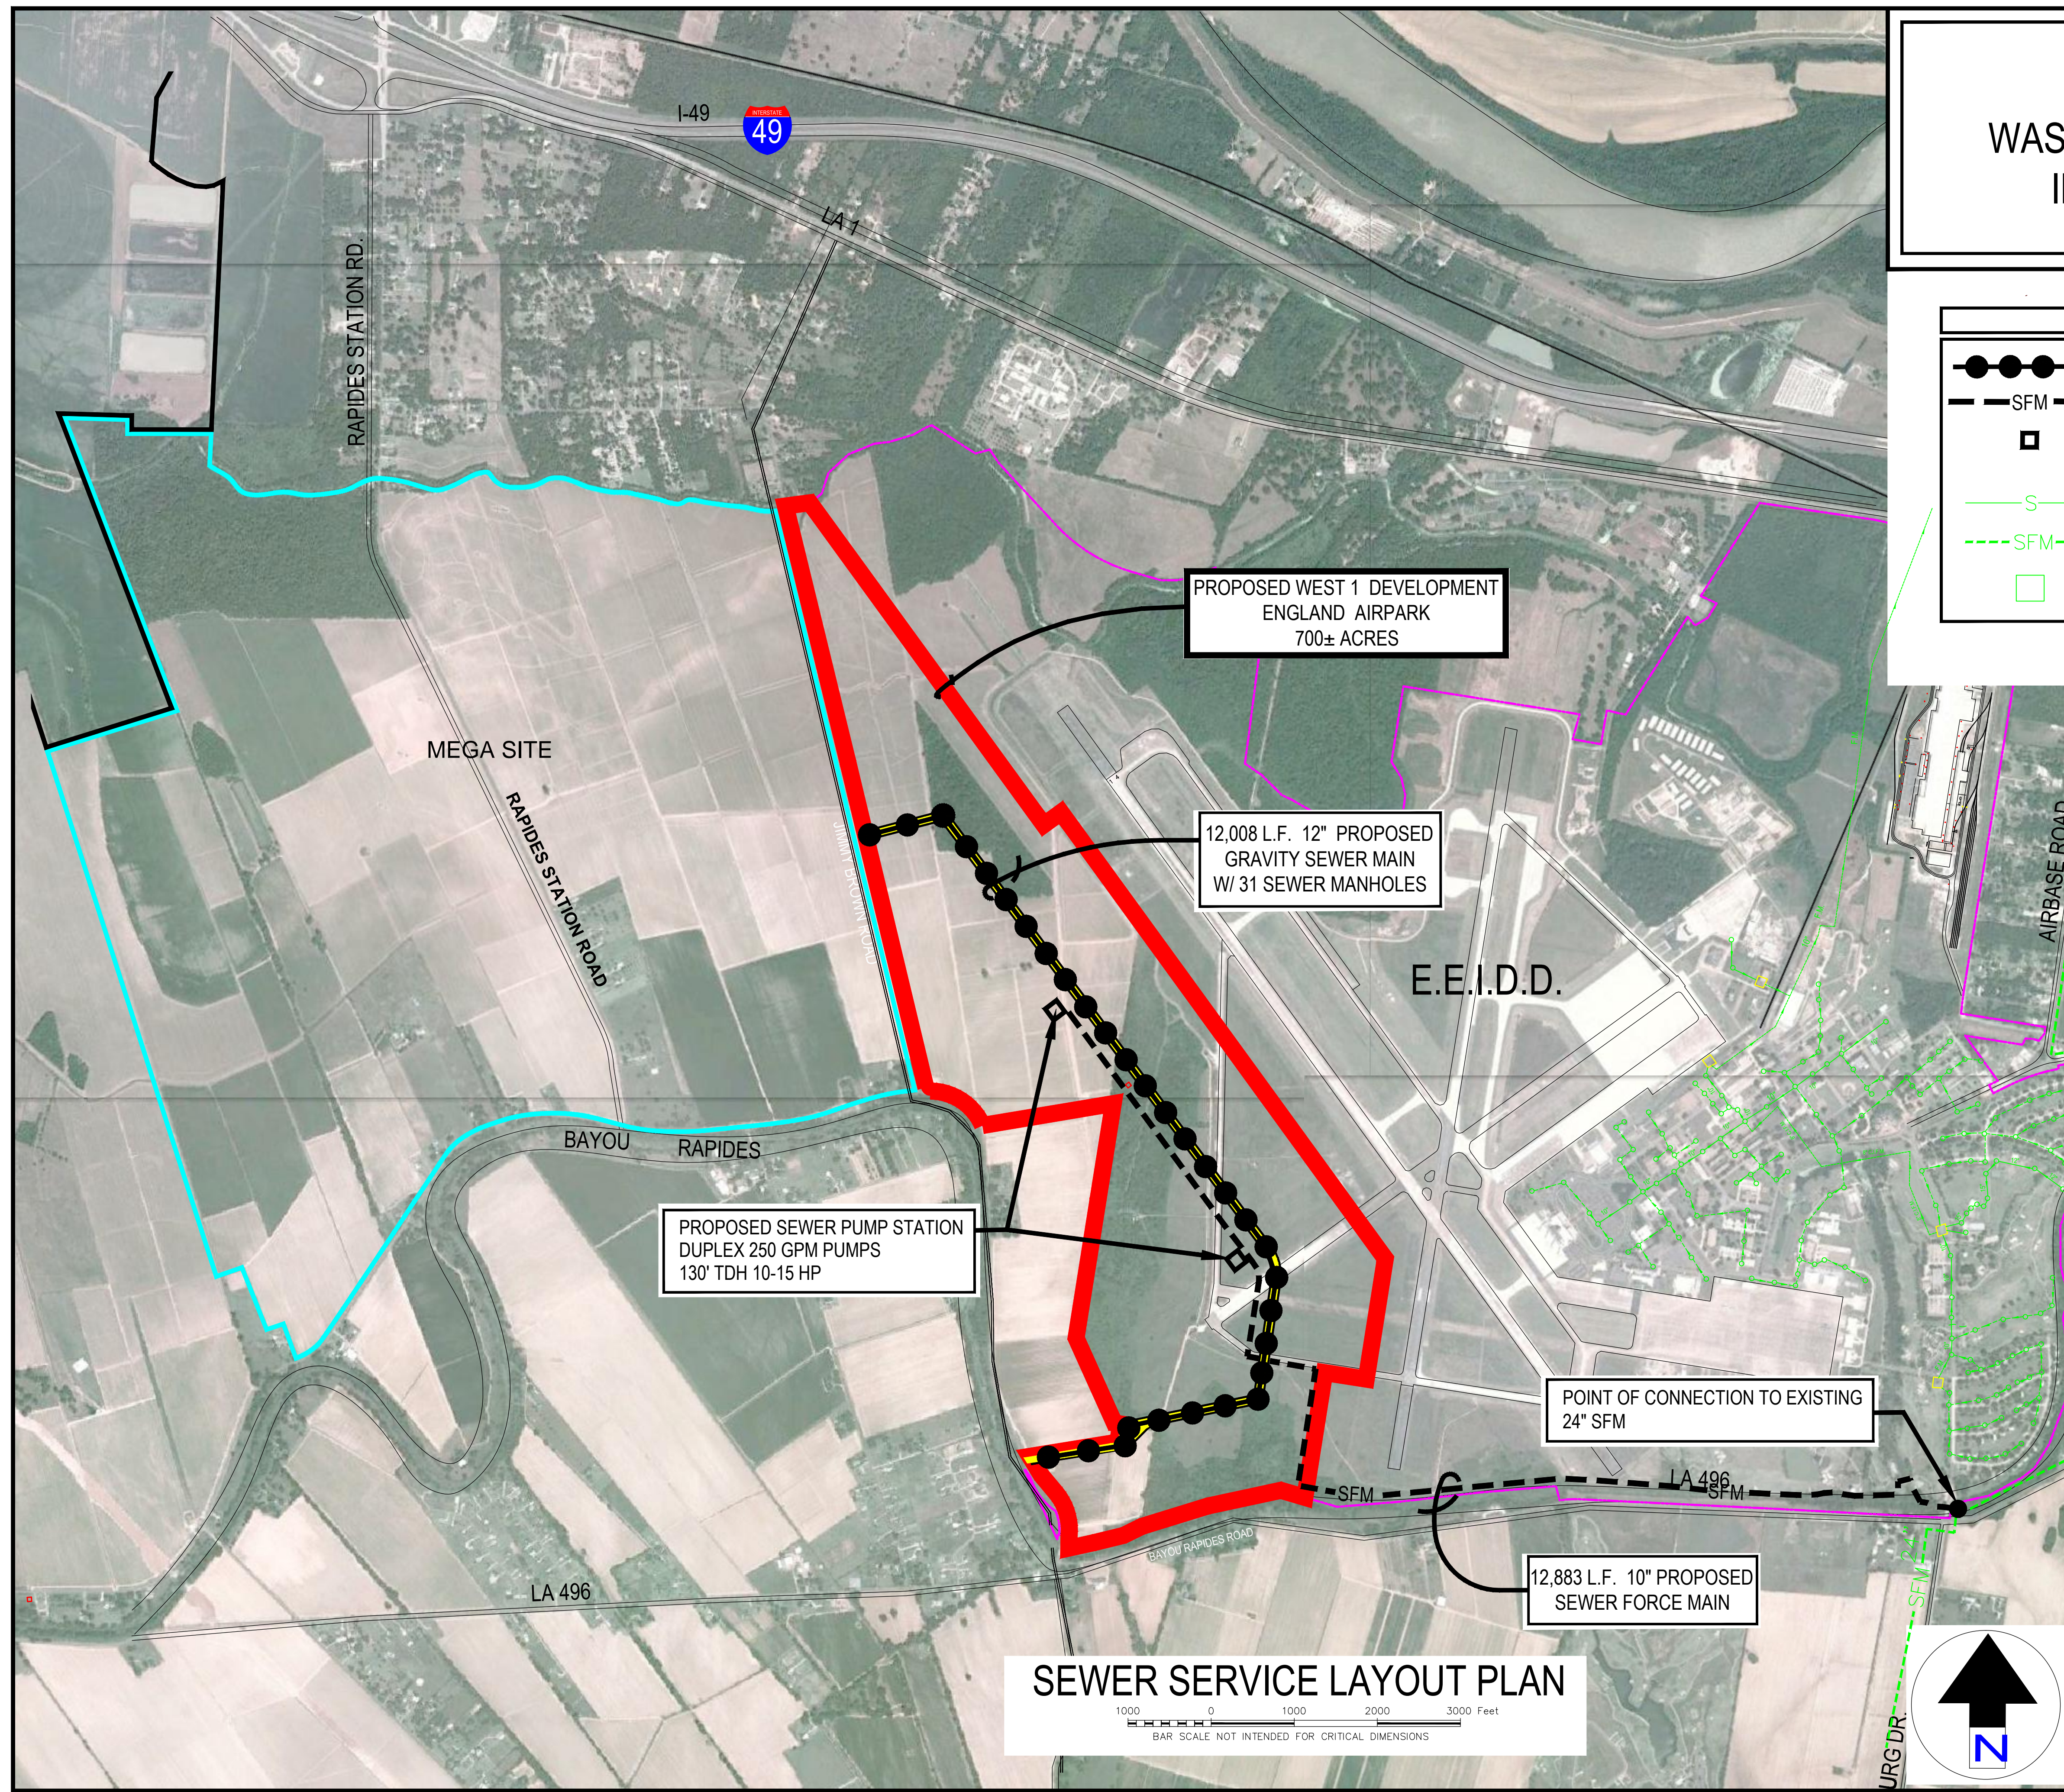


EXHIBIT 24 WASTEWATER SERVICE IMPROVEMENTS

LEGEND	
	PROPOSED 12" GRAVITY SEWER MAIN
	PROPOSED 10" SEWER FORCE MAIN
	PROPOSED SEWER PUMP STATION
	EXISTING GRAVITY SEWER MAIN
	EXISTING SEWER FORCE MAIN
	EXISTING SEWER PUMP STATION

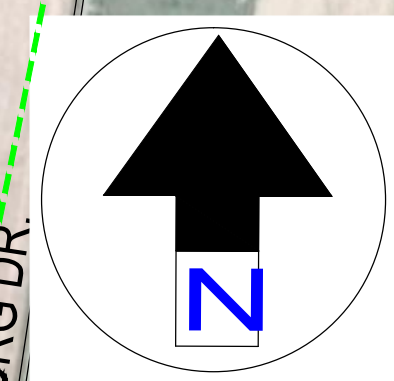

SEWER SERVICE LAYOUT PLAN

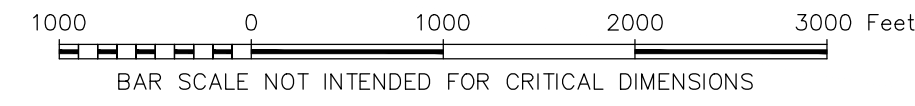

ENGLAND WEST 1
ENGLAND AIRPARK
ALEXANDRIA, LOUISIANA
700± ACRES



PAN AMERICAN ENGINEERS - ALEXANDRIA, INC.
P.O. BOX 89 / 1717 JACKSON STREET
ALEXANDRIA, LA. 71309